





NORDHOMES



NORDHOMES

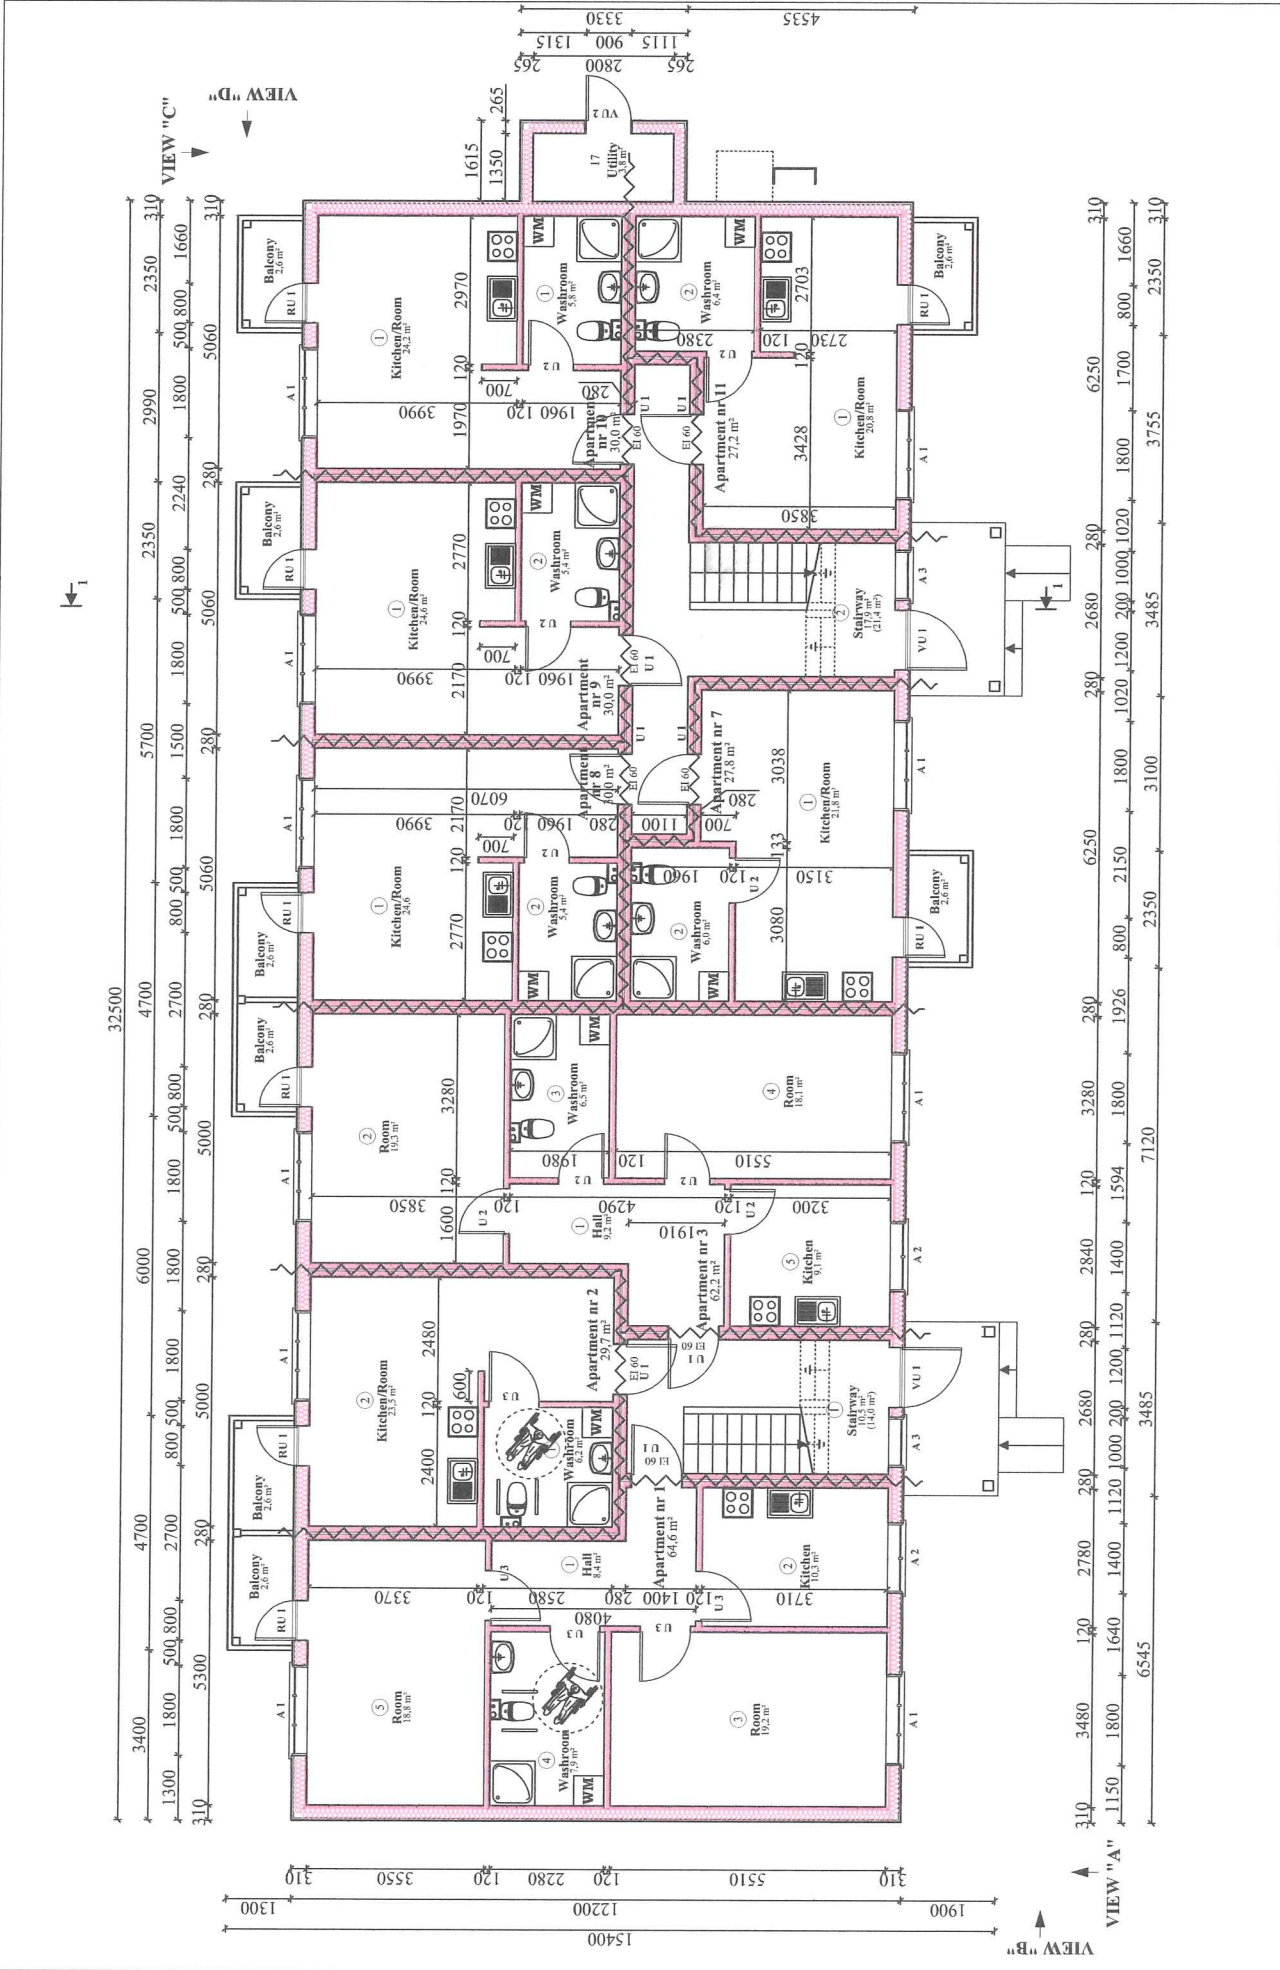

Nord Homes OÜ Enilajate tee 14, Pärnu, Pärnumaa, 80041, Estonia		Apartment building Nacka	
		2551-P M 1:100	AR-01
ARHITEKT Hannes Tikli	PR.AUTOR Jürgen Vendik		CLIENT: 18.11.2015
			FIRST FLOOR PLAN

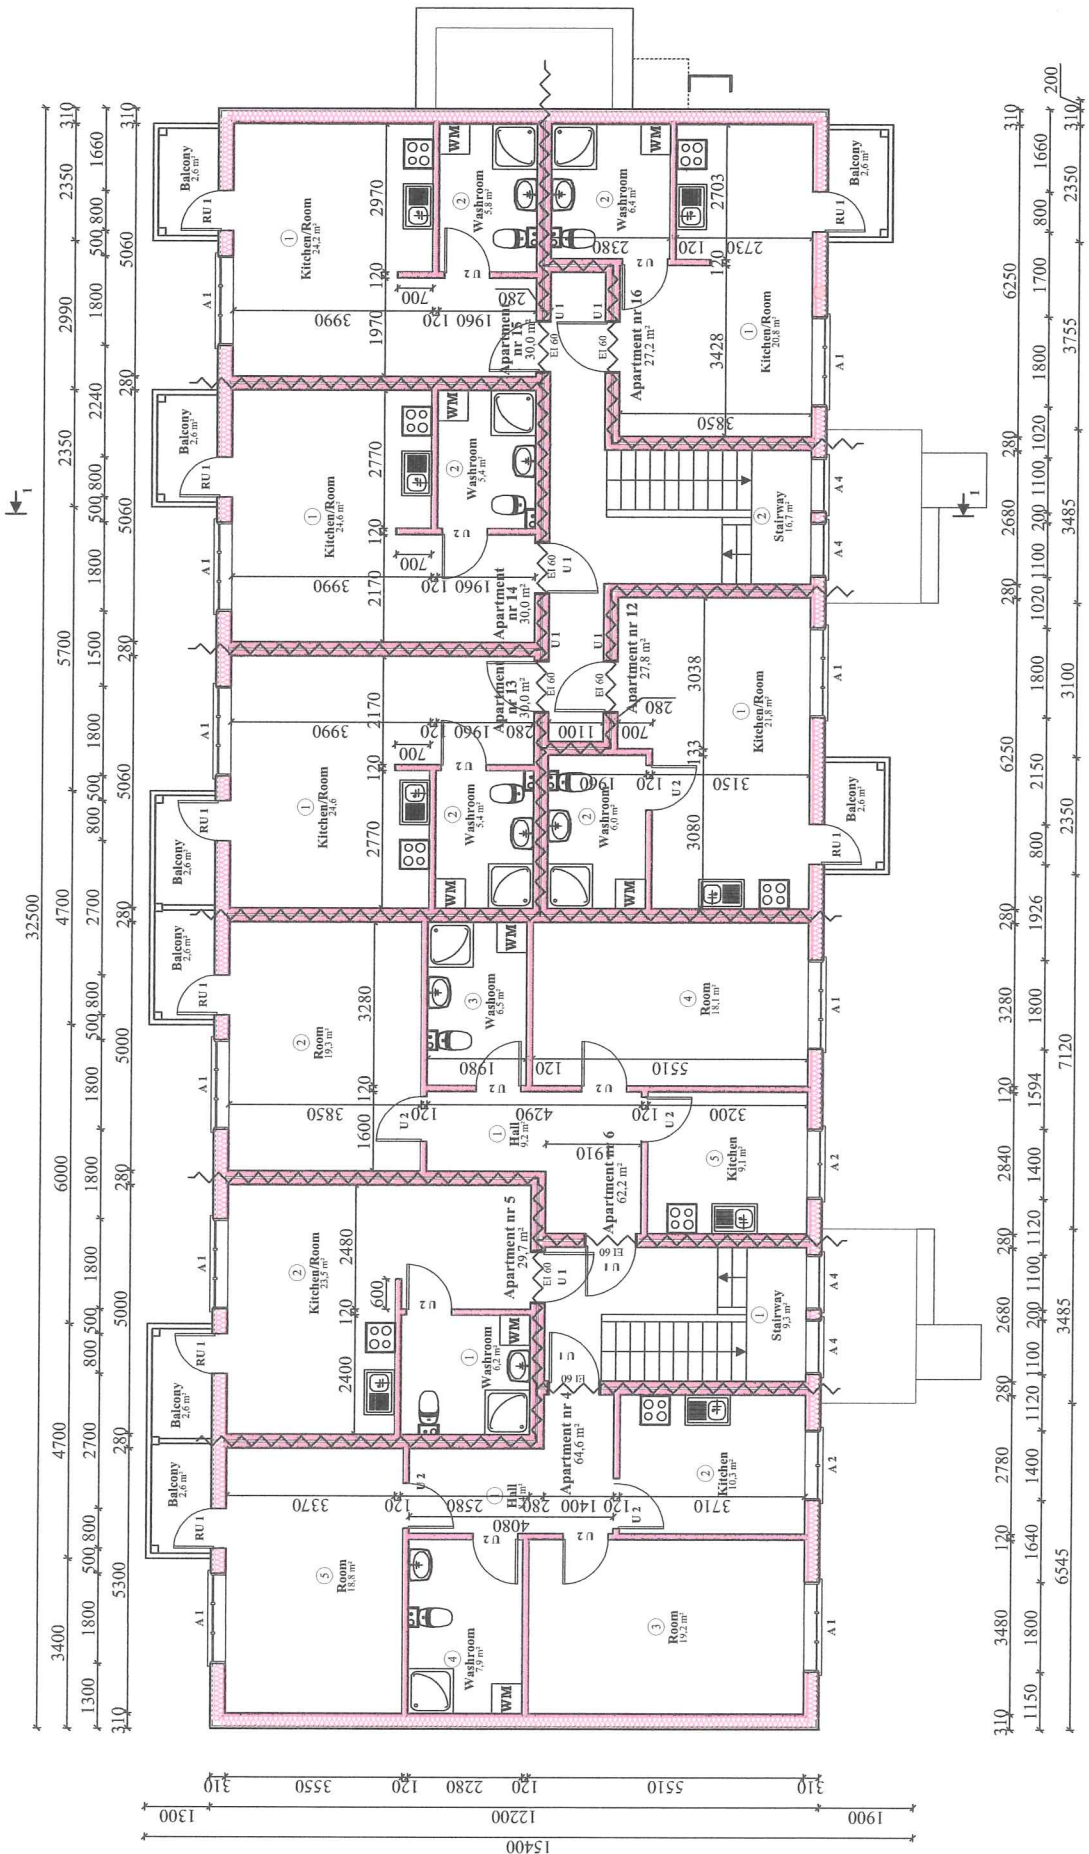

Nord Homes OÜ		Apartment building	
Ehitajate tee 14, Pärnu, Pärnumaa, 80041, Estonia		Nacka	
ARHITEKT	Hannes Tik	SECOND FLOOR PLAN	
PR.AUTOR	Jõrgen Vendik	CLIENT:	18.11.2015
			AR-02

Nord Homes OÜ		Apartment building	
Ehitajate tee 14, Pärnu, Pärnumaa, 80041, Estonia		Nacka	
ARHITEKT	Hannes Tik	SECOND FLOOR PLAN	
PR.AUTOR	Jõrgen Vendik	CLIENT:	18.11.2015
			AR-02