


KEY
 ——— GROUND PROFILE
 ——— ALIGNMENT
 - - - - - CONNECTION RAMP


TYPICAL CROSS SECTION (BRIDGE)

SKALA 1:100

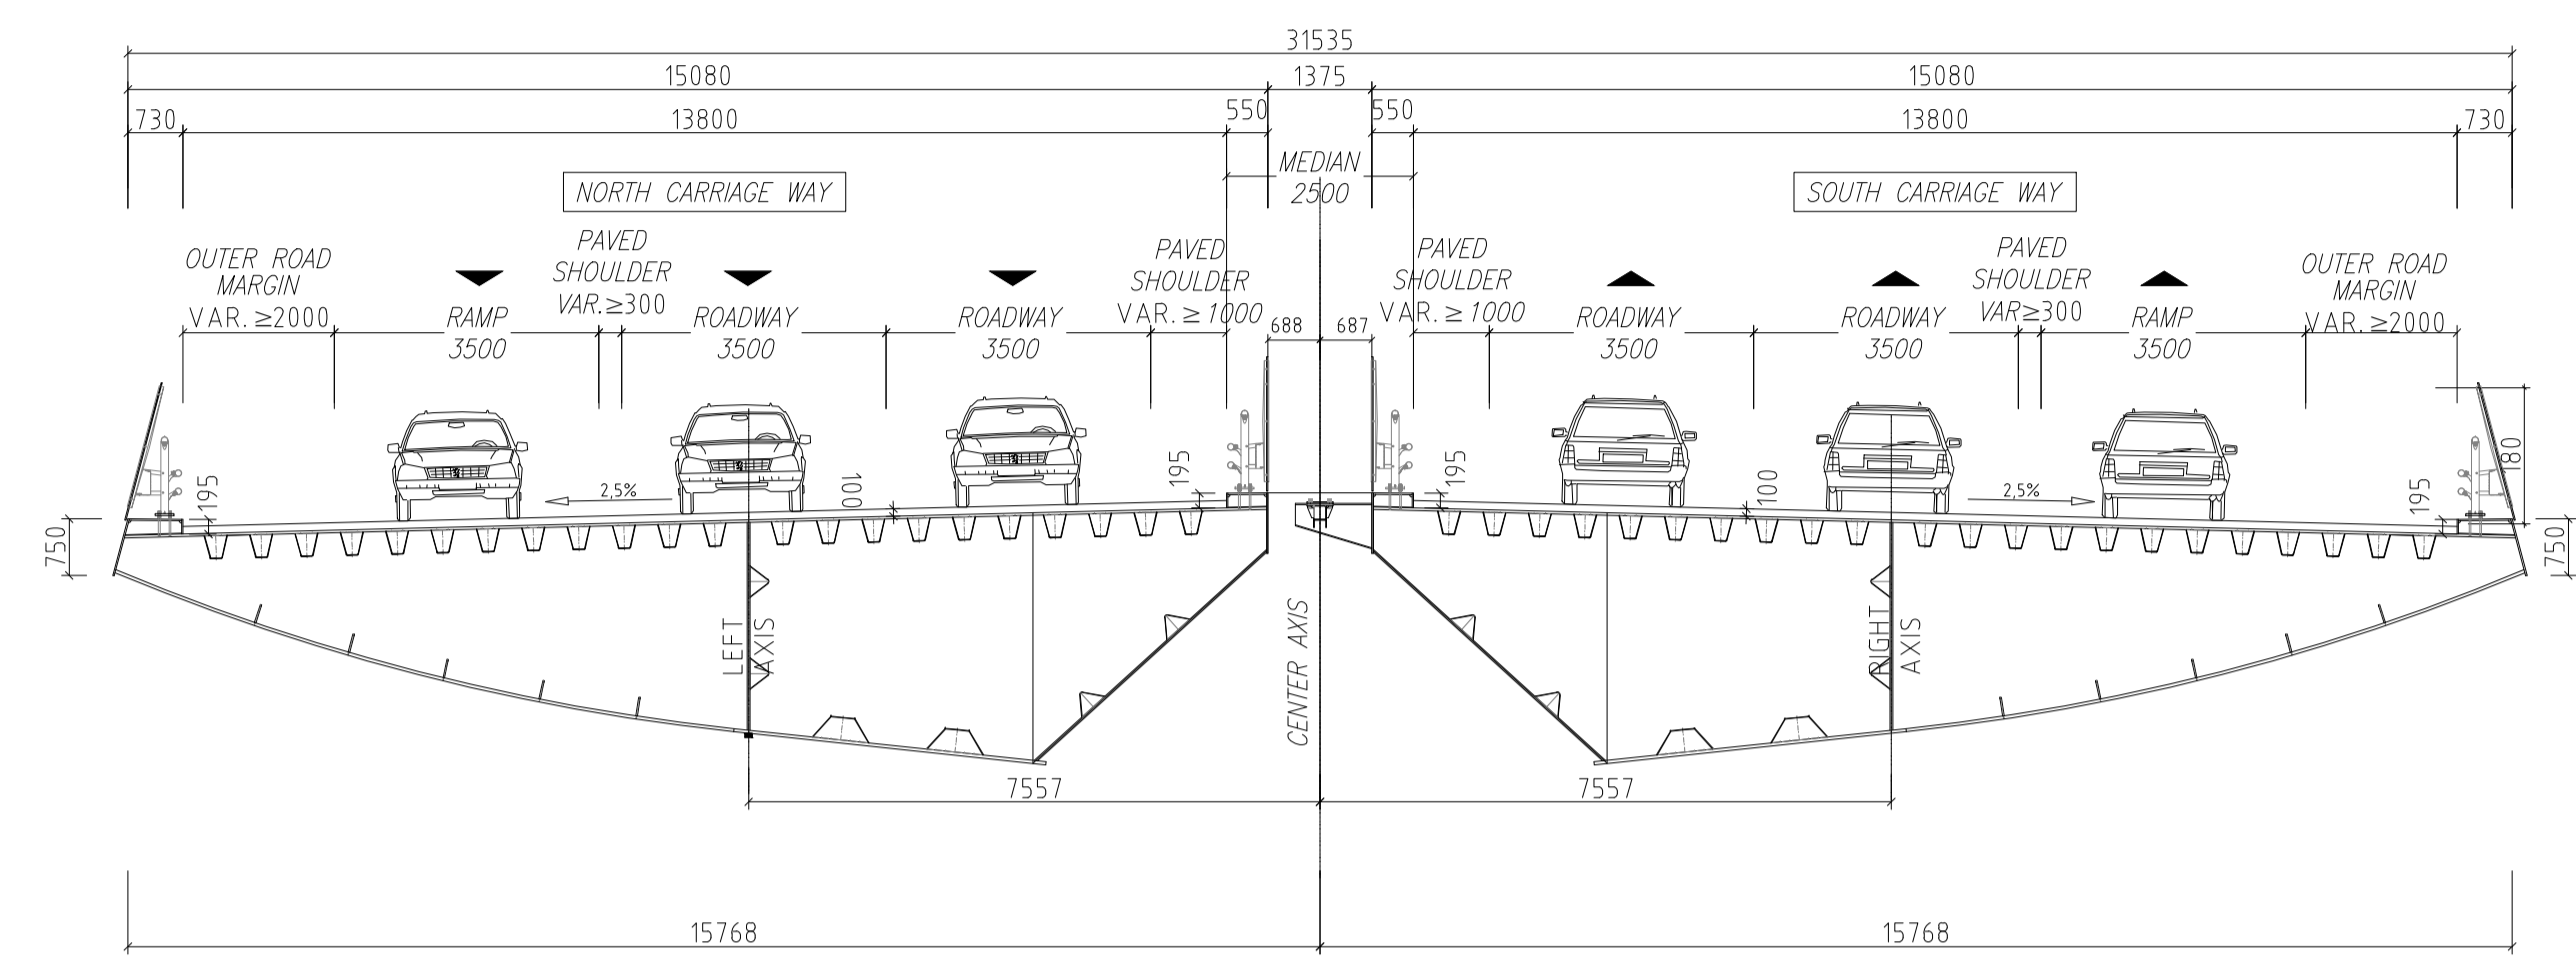

TYPICAL CROSS SECTION (ABUTMENT 06)

SKALA 1:100

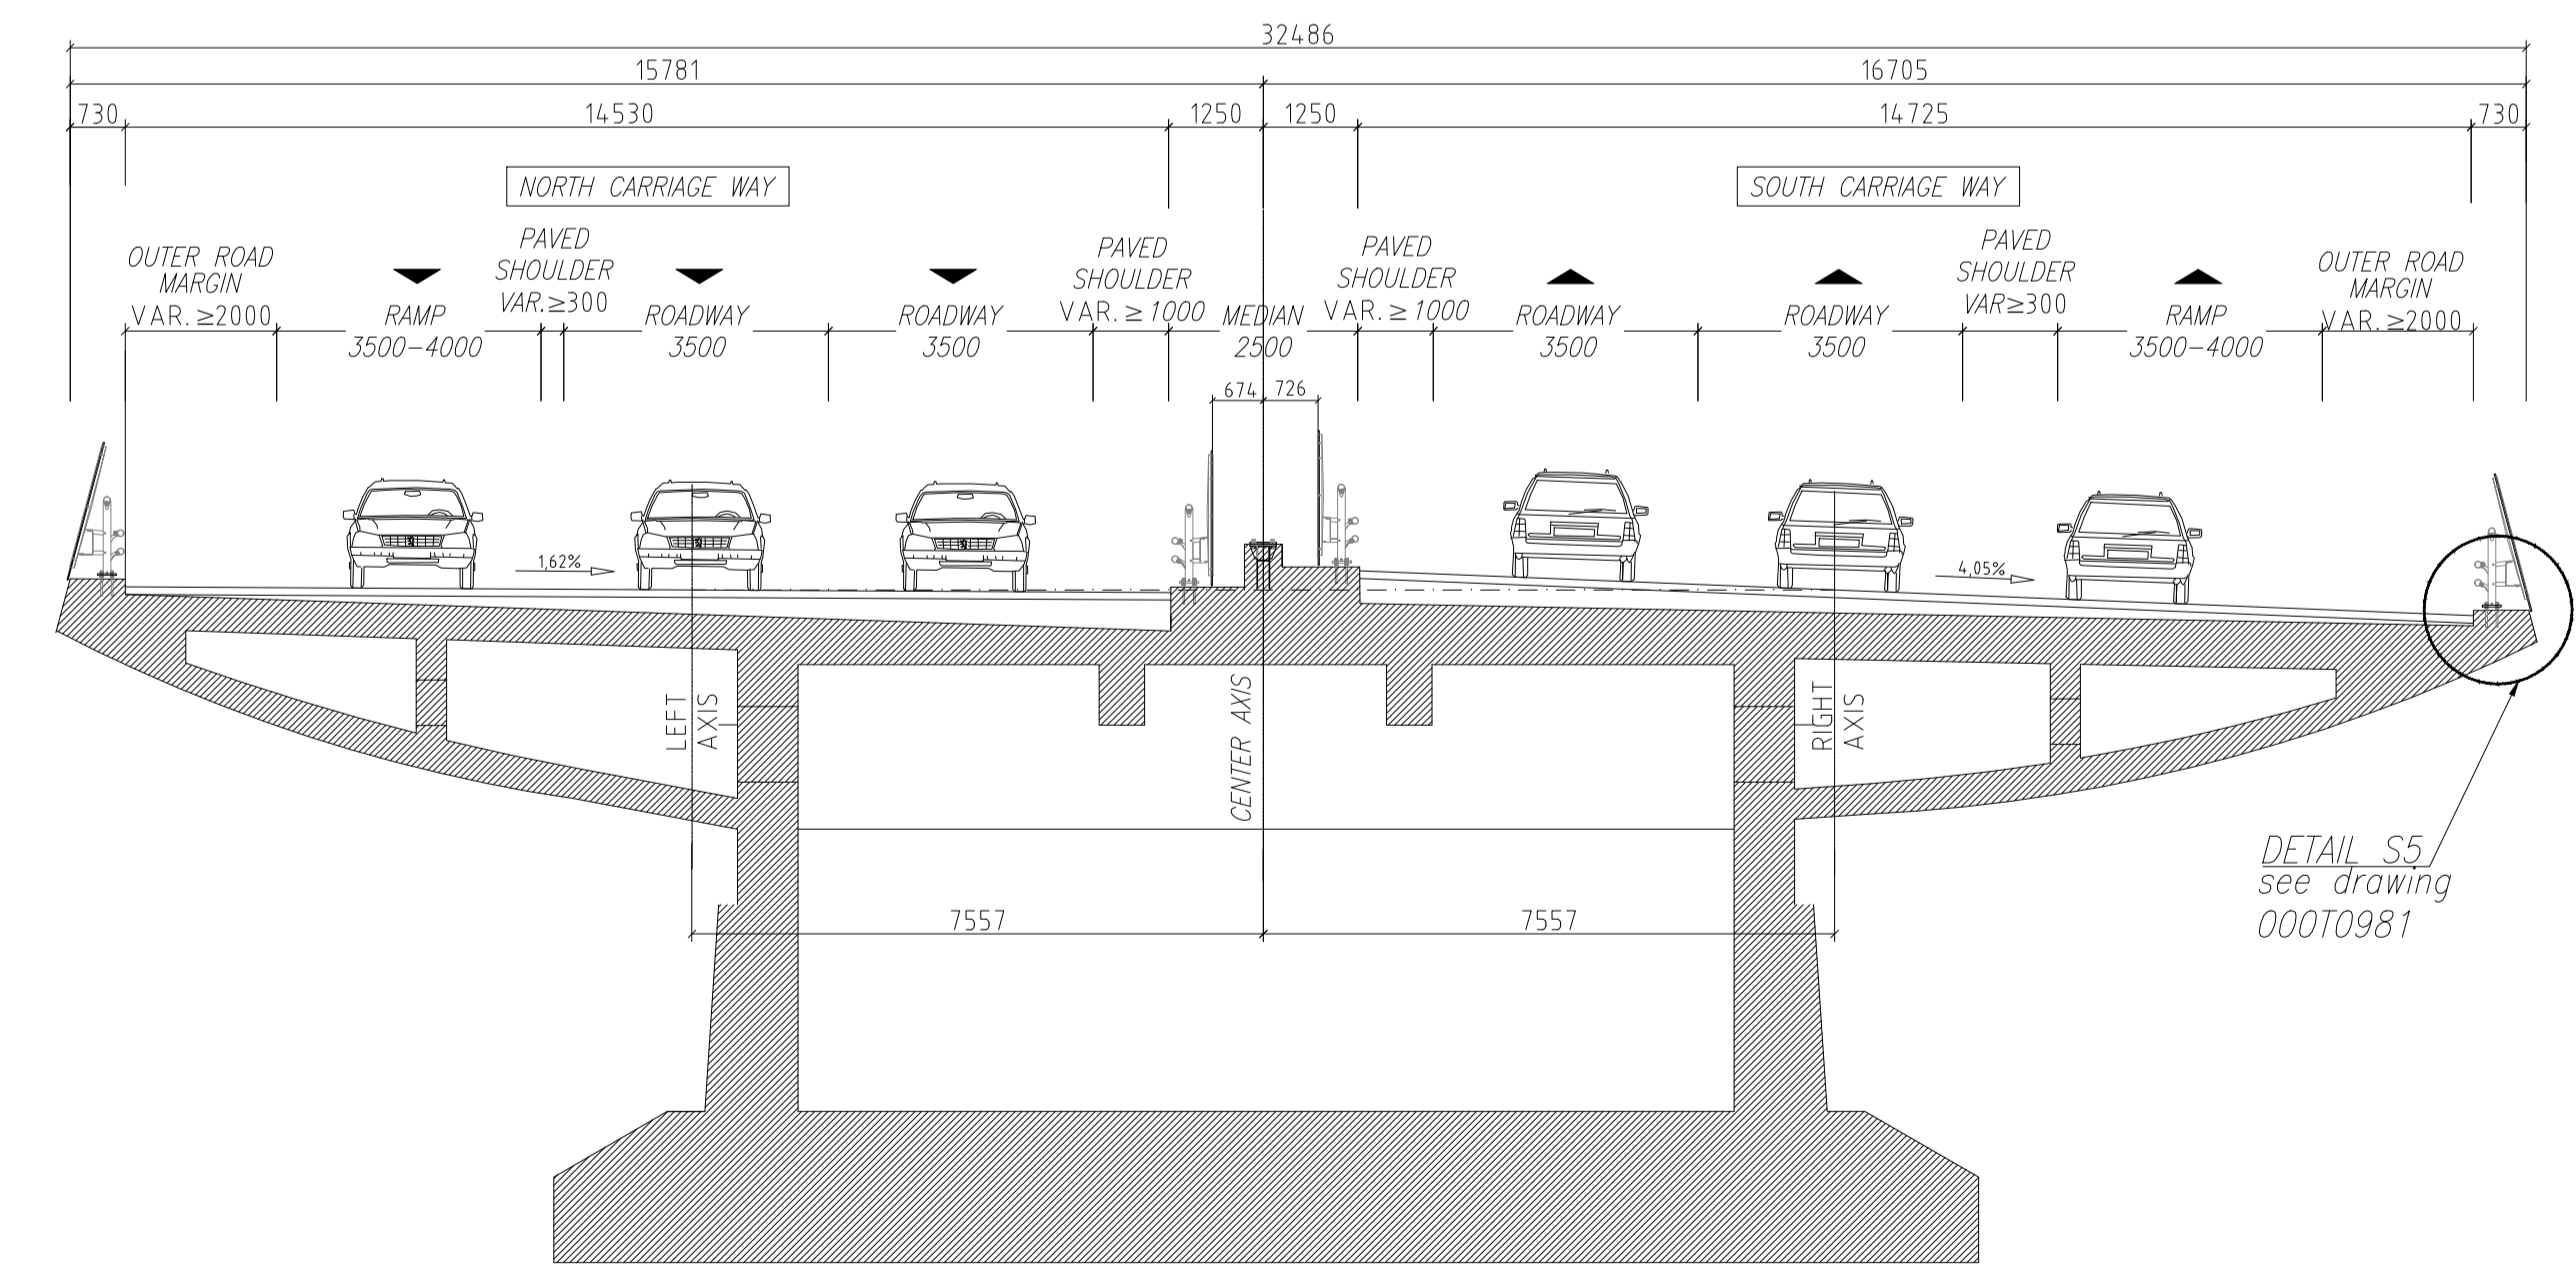

NOTES:
 BRIDGES AND STRUCTURES REPRESENTED ON THIS DRAWING ARE ONLY INDICATIVE. FOR THE ABOVE MENTIONED ITEMS PLEASE REFER TO K DOCUMENTS.

TYP AV PLAN	
GRANSKNINGSSTATUS / SYFTE FÖR GRANSKNING	
HANDLINGSTYP BYGGHANDLING	
DATUM 2019-08-02	LEVERANS / ÄNDRINGS-PM
OBJEKT VÄG 222 SKURUBRON	
DELOMRÅDE / BANDEL GEMENSAMT	
ANLÄGGNINGSDDEL GEMENSAMT	
OBJEKTNUMMER / KM 107381	KONSTRUKTIONNUMMER
BESTÄLLARE TRAFIKVERKET	ITINERA 3TI
SKAPAD AV F.RAGUSA	UPPDRAGSNUMMER CSE0.07165
GRANSKAD AV A.CAVALLARO	AVDELNING INFRA
RITNINGSTYP SEKTION	
TEKNIKOMRÅDE / INNEHÅLL VÄGUTFORMNING OCH TRAFIK	
BESKRIVNING TYPISK SEKTION	
SKALA 1:100	FORMAT A1
RITNINGNUMMER 000T0461	FÖRVALTNINGSNUMMER
BLAD	NÄSTA BLAD
BET	

