


ORMINGE - NACKA KOMMUN

KV AMPEREN








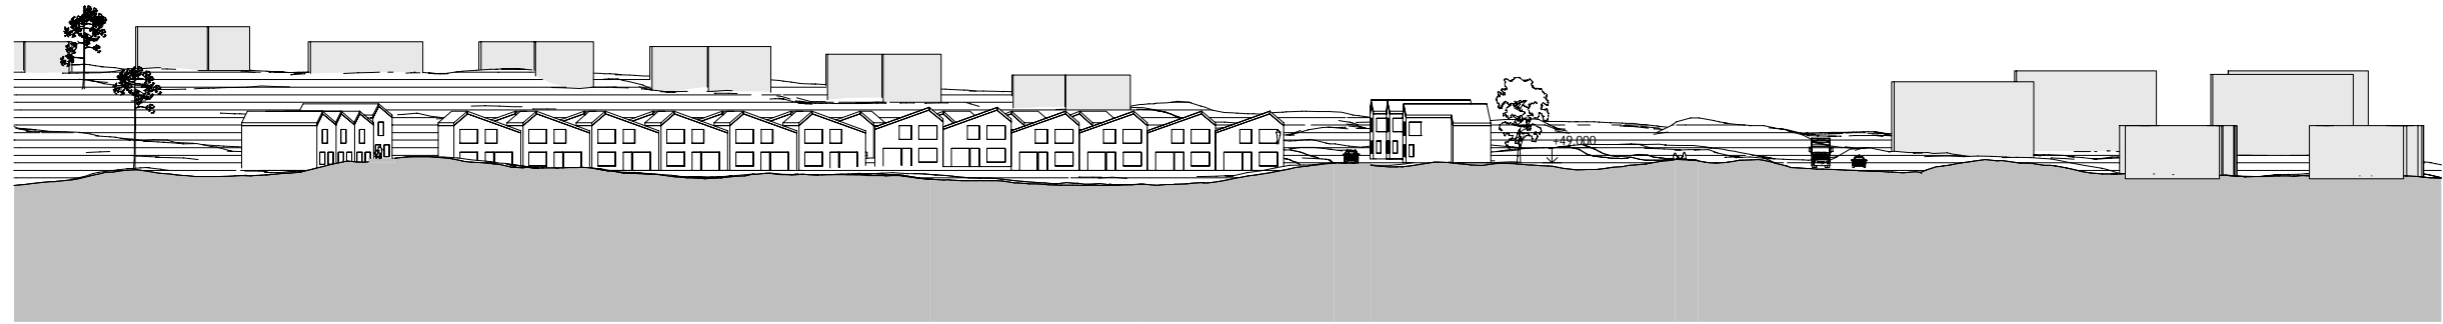

SEKTION A-A

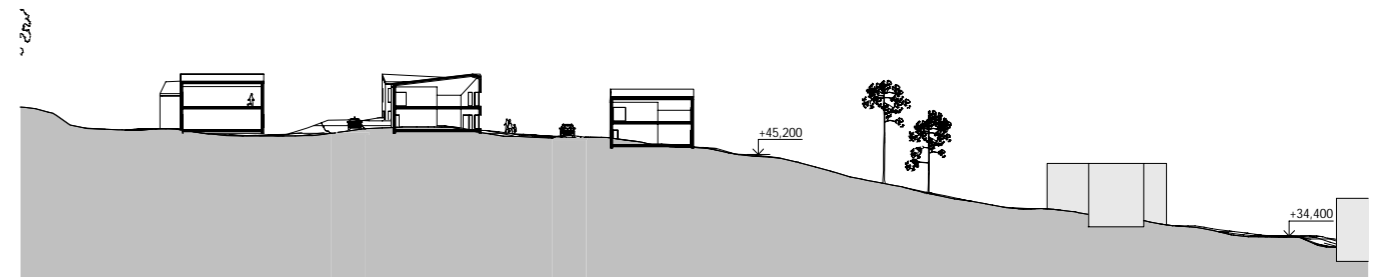

SEKTION B-B



SEKTION C-C



SKALA 1:500
0 5 10 20 50
METER





LJUS BTA		
Plan	Area	Count
RADHUS LÅNGA 1 PLAN 0.5	3400.5 m ²	42
RADHUS 1 PLAN 1.5	3400.5 m ²	42
LJUS BTA	6801.0 m ²	84



