



2020-10-28 15:52:28 BIM 360//Ältadalen - Lavendeln (ÄGA): Nacka IPR:00023201/A-40-V-Ältadalen Etapp-2.rvt


B	PM D	2020-10-26	JJ
A	PM A	2020-07-03	Kafr
BET	ANDRINGEN AVSER	DATUM	SIGN
<b>INFORMATIONSHANDLING</b>			
<b>LAVENDELN, ÄLTADALEN</b>			
 <b>BONAVA</b>			
A	BONAVA SVERIGE AB	Tel. 08-40954400	
K	WSP SVERIGE AB	Tel. 010-7225000	
E	WSP SVERIGE AB	Tel. 010-7225000	
V	WSP SVERIGE AB	Tel. 010-7225000	
W	WSP SVERIGE AB	Tel. 010-7225000	
KP	ÄTVIDABERGSHUS	Tel. 0120-148 30	
LA	NOVATERRA AB	Tel. 070-8858430	
R	NOVATERRA AB	Tel. 072-4519093	
UPPDRAG NR	RITAD/KONSTR. AV	HANDLAGGARE	
6800722	JJ	BONAVA	
DATUM	ANSVÄRIG		
2020-06-18	BONAVA		
NYBYGGNAD SMÅHUS			
AXONOMETRI, INFO			
SKALA	NUMMER	BET	
A1 NTS	A-40-7-001	B	




INFART 701-713



INFART 714-733

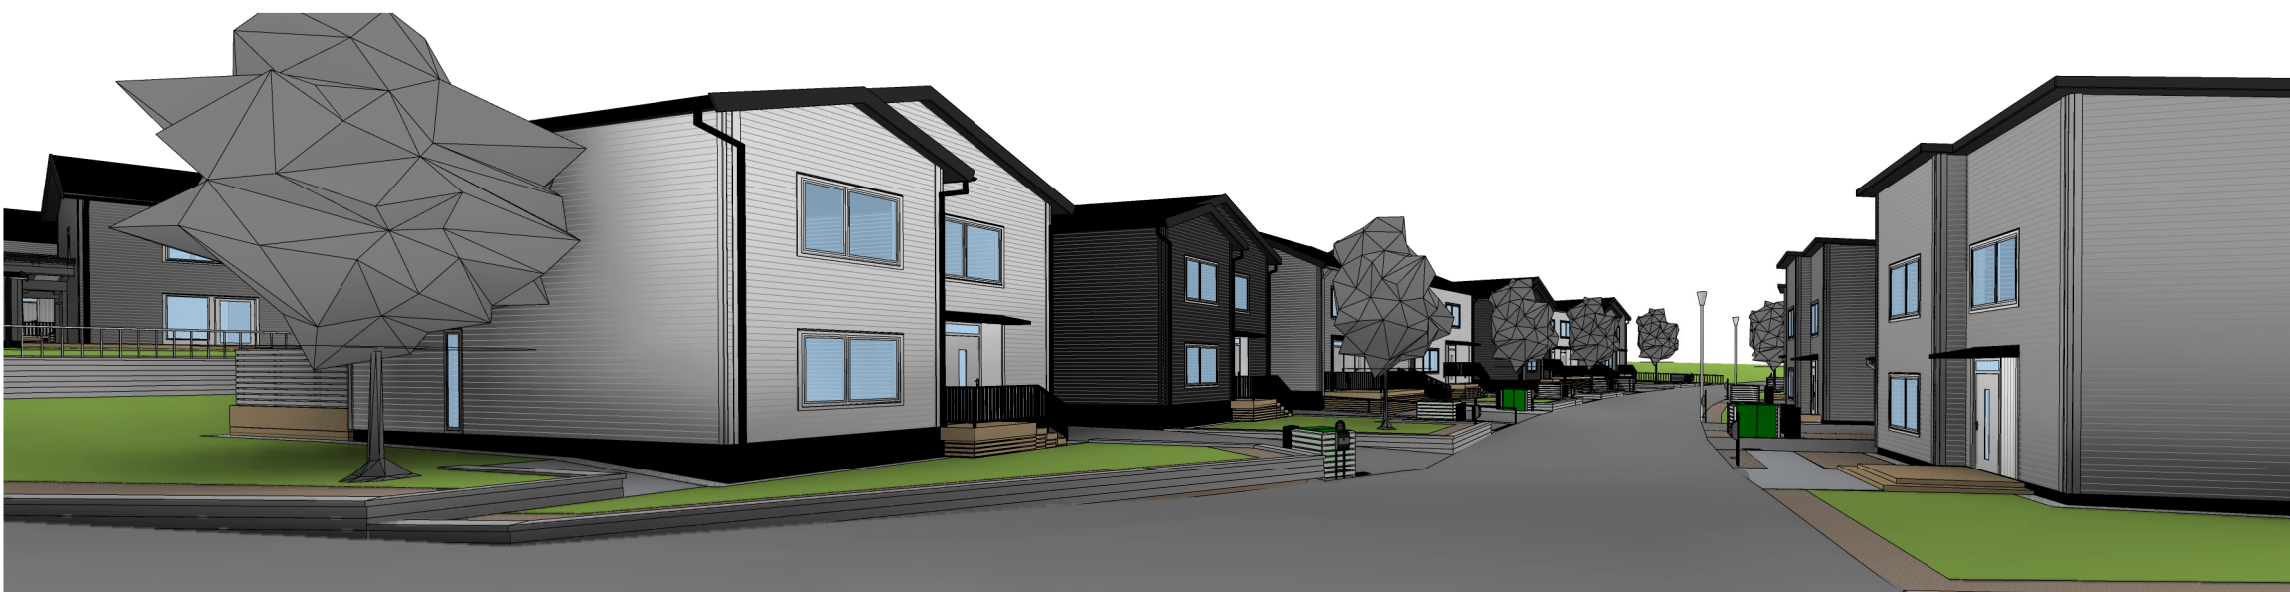

INFART 734-744

A	PM D	2020-10-26	JJ
BET	ANDRINGEN AVSER	DATUM	SIGN
<b>BYGGLOVSHANDLING</b>			
<b>LAVENDELN, ÄLTADALEN</b>			
 <b>BONAVA</b>			
A	BONAVA SVERIGE AB	Tel. 08-40954400	
K	WSP SVERIGE AB	Tel. 010-7225000	
E	WSP SVERIGE AB	Tel. 010-7225000	
V	WSP SVERIGE AB	Tel. 010-7225000	
W	WSP SVERIGE AB	Tel. 010-7225000	
KP	ÄTVIDABERGSHUS	Tel. 0120-148 30	
LA	NOVATERRA AB	Tel. 070-8858430	
R	NOVATERRA AB	Tel. 072-4519093	
UPPDRAG NR 6800722			
DATUM 2020-06-18		RITAD/KONSTR. AV JJ ANSVARIG BONAVA	HANDLAGGARE BONAVA
NYBYGGNAD SMÅHUS GATUVYVYER			
SKALA A1 1:100 A3 1:200	NUMMER A-49-7-001	BET A	