



BTA : 89m<sup>2</sup>  
BOA : 82m<sup>2</sup>

Plan 2

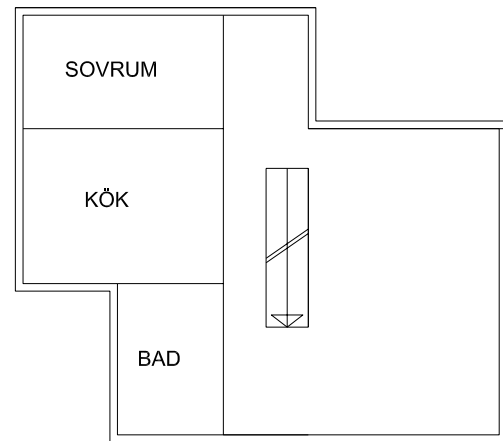



BTA : 124m<sup>2</sup>  
BOA : 115m<sup>2</sup>

Plan 1

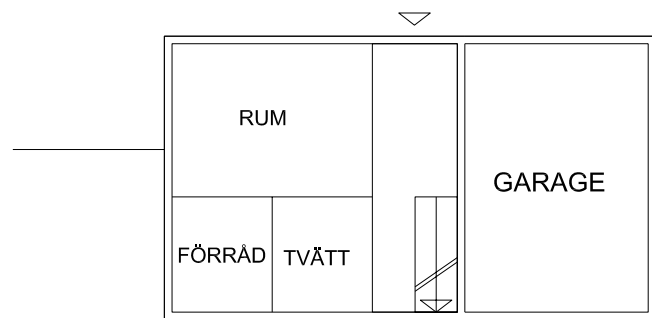

BTA : 97m<sup>2</sup>  
BOA : 54m<sup>2</sup>

Souterrängplan

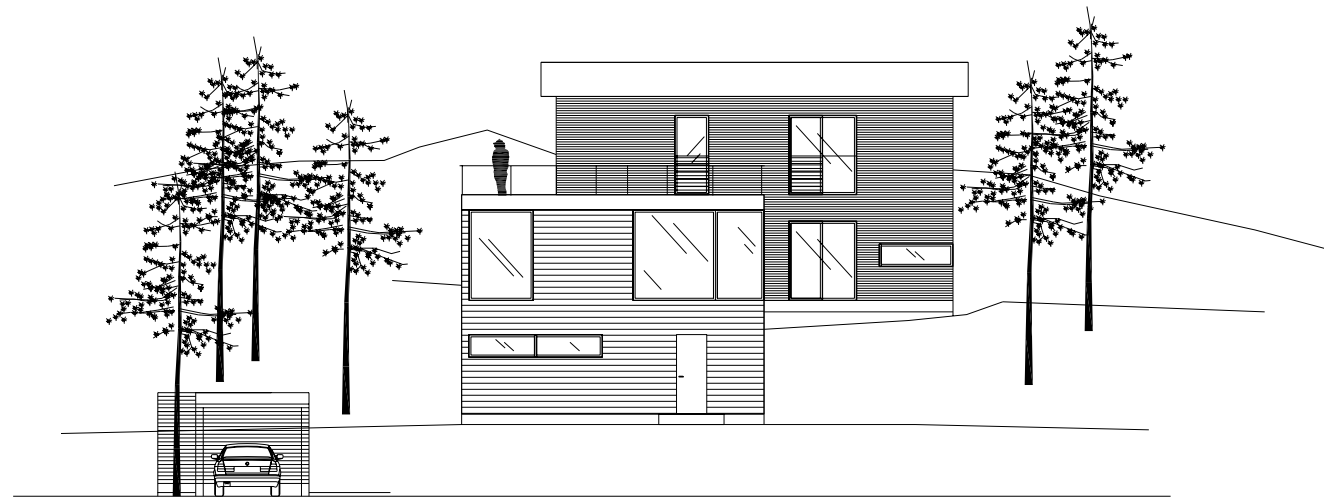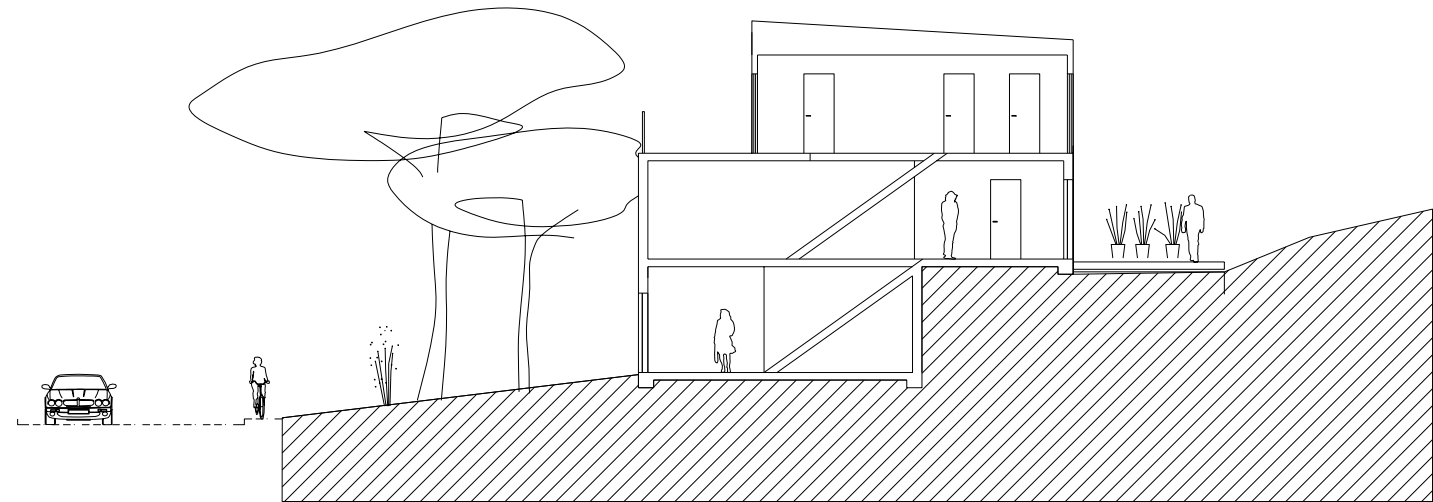

Med Souterräng Plan  
TOTAL BTA : 273m<sup>2</sup>(exkl garage)  
TOTAL BTA : 310m<sup>2</sup>(inkl garage)  
TOTAL BOA : 251m<sup>2</sup>

Utan Souterräng Plan  
TOTAL BTA : 213m<sup>2</sup>  
TOTAL BOA : 197m<sup>2</sup>

# Ekdungen, Skuru

Villa  
Skala 1:200

Antagandehandling  
November 2006

# REFLEX