


FAST BRO ÖVER DANVIKSKANALEN 2007-09-03  
 PLAN 1:1000



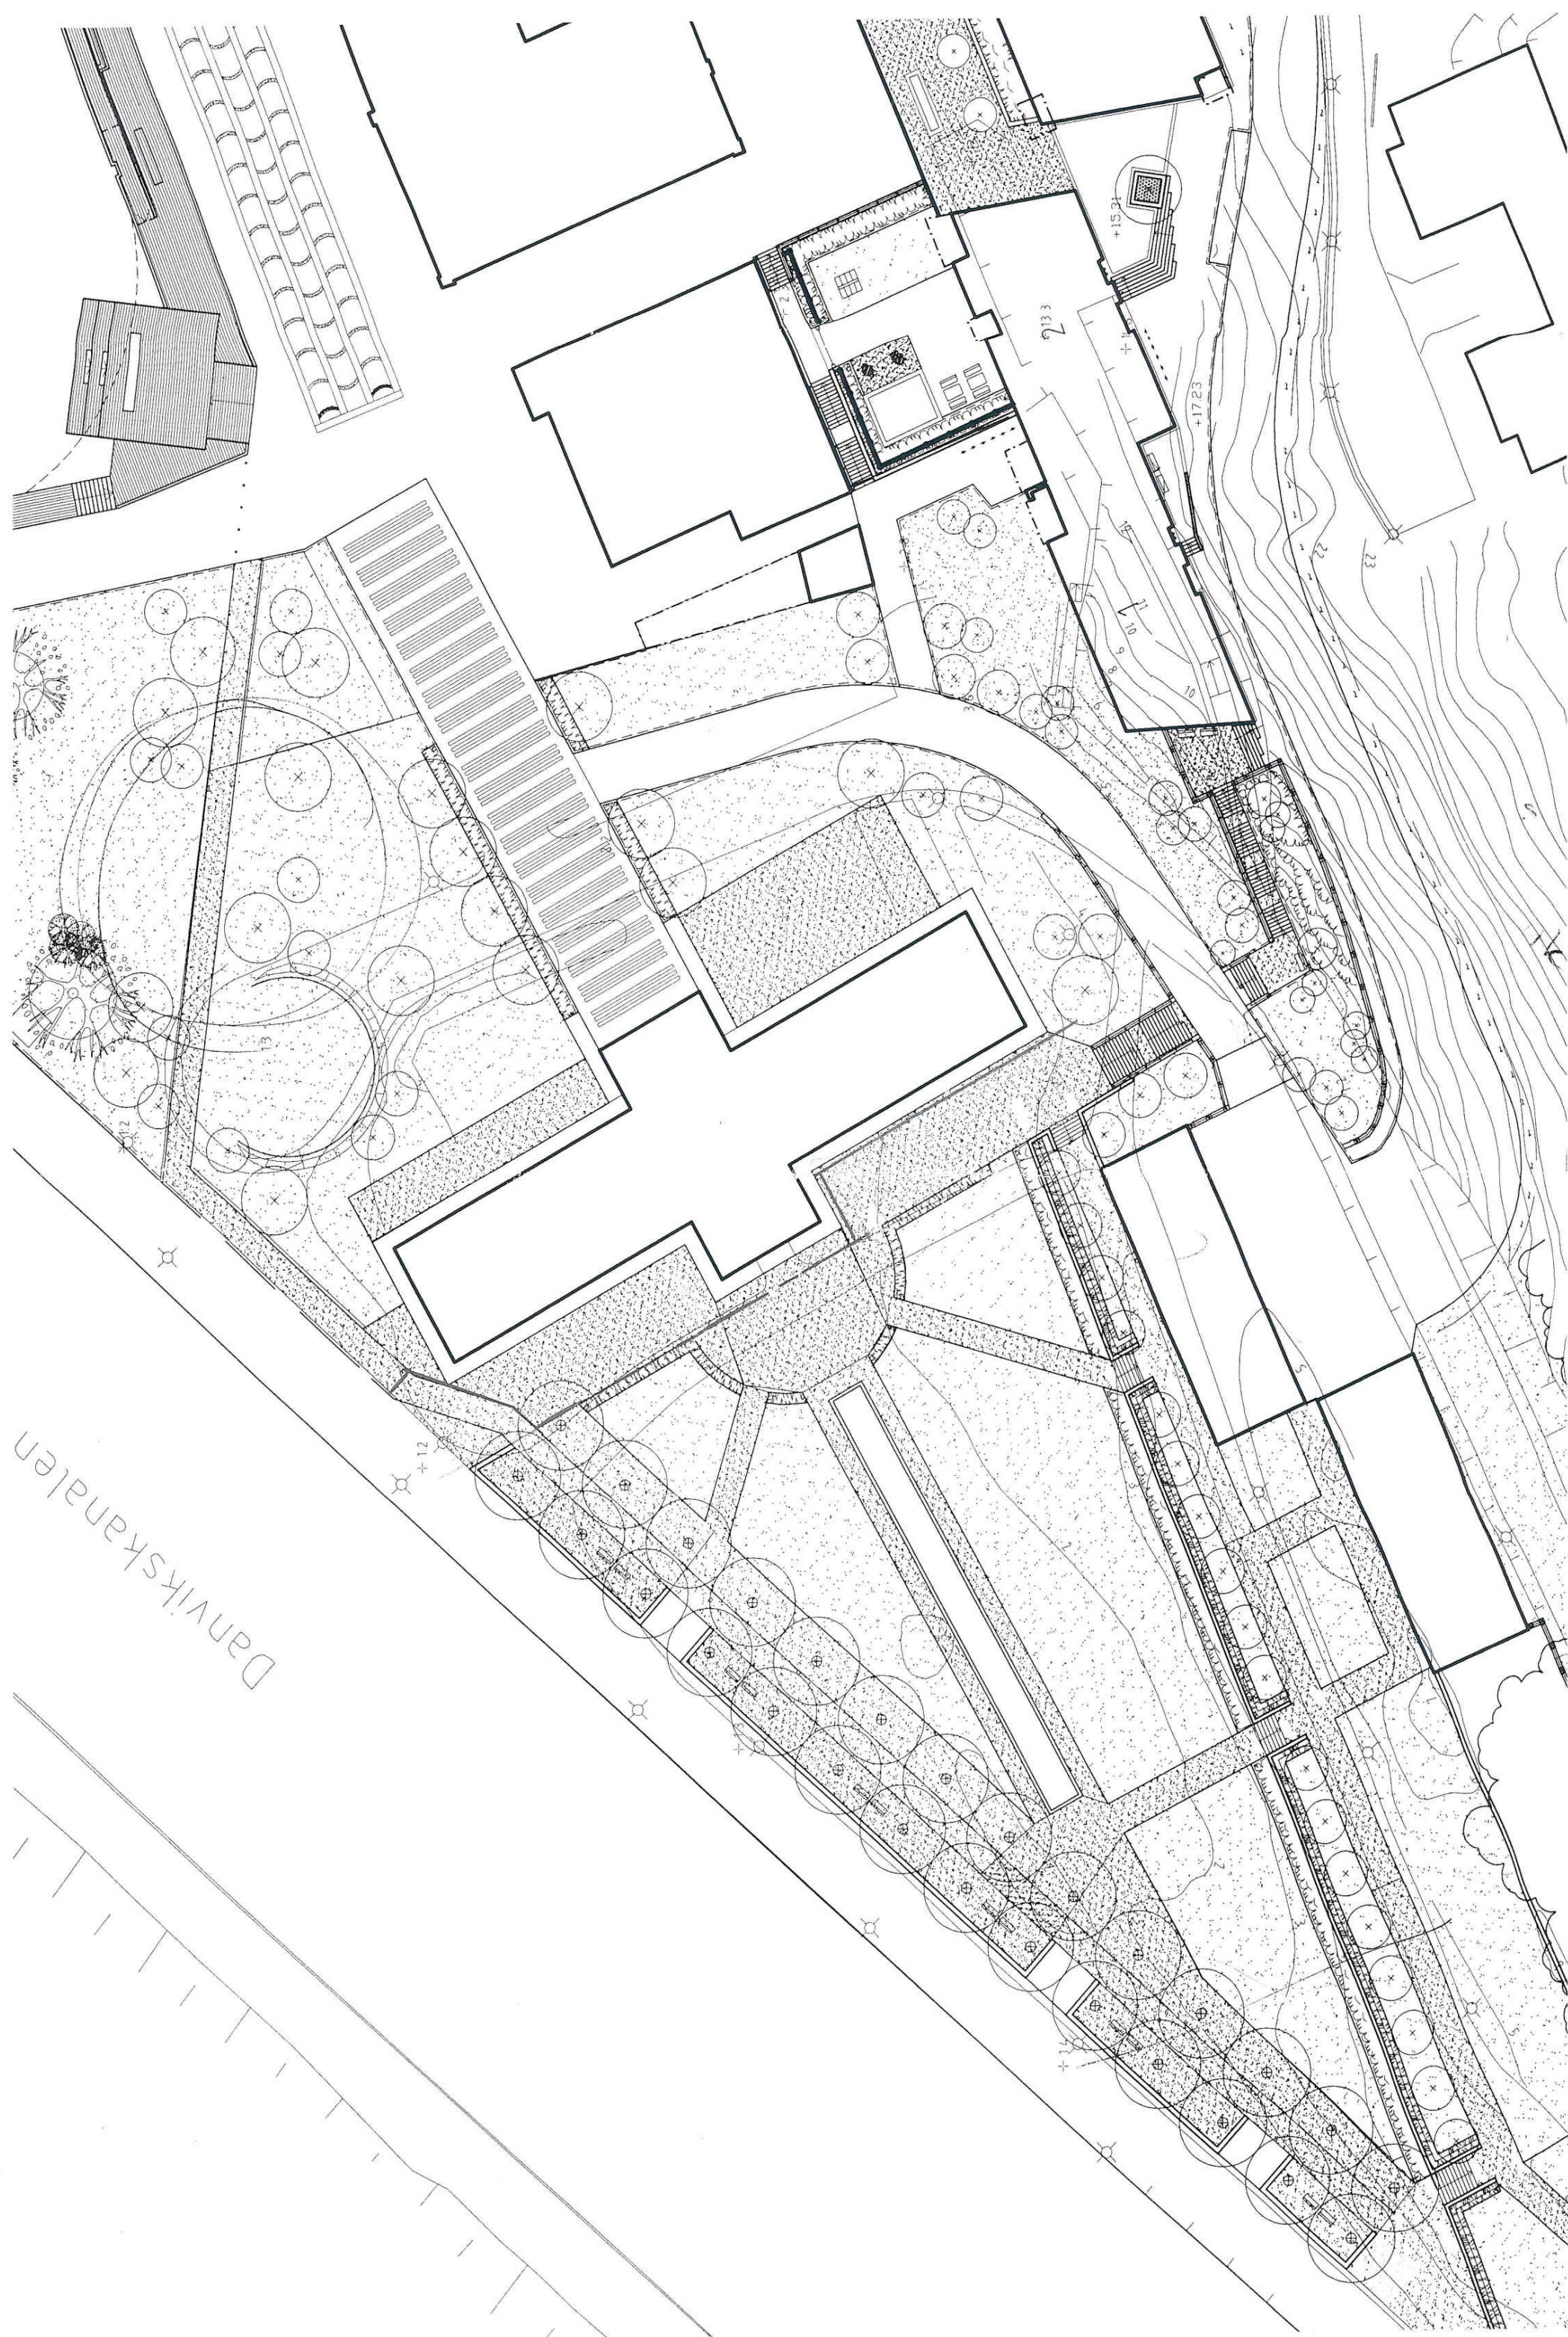

Danvikskanalen

733

+1723

+1514

+12