
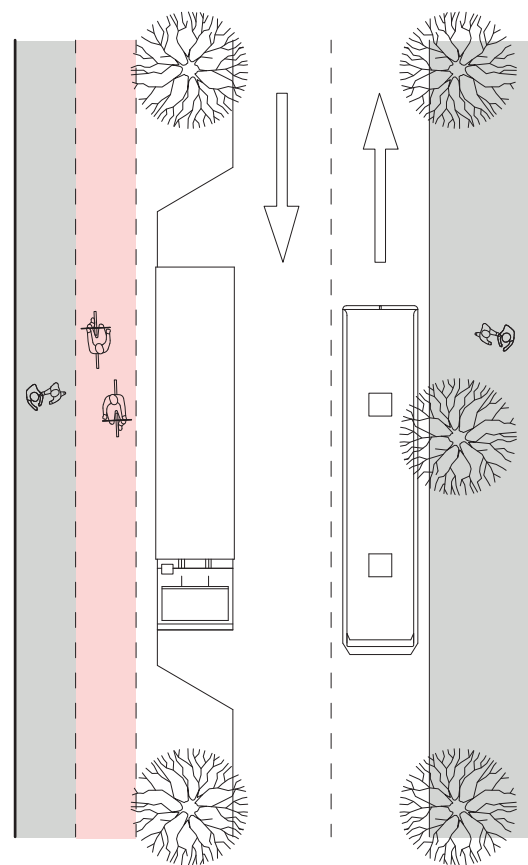




EDÖVÄGEN, CA 21 M  
PRINCIPSEKTION D-D

Skala 1: 250  
2013-11-23 WHITE

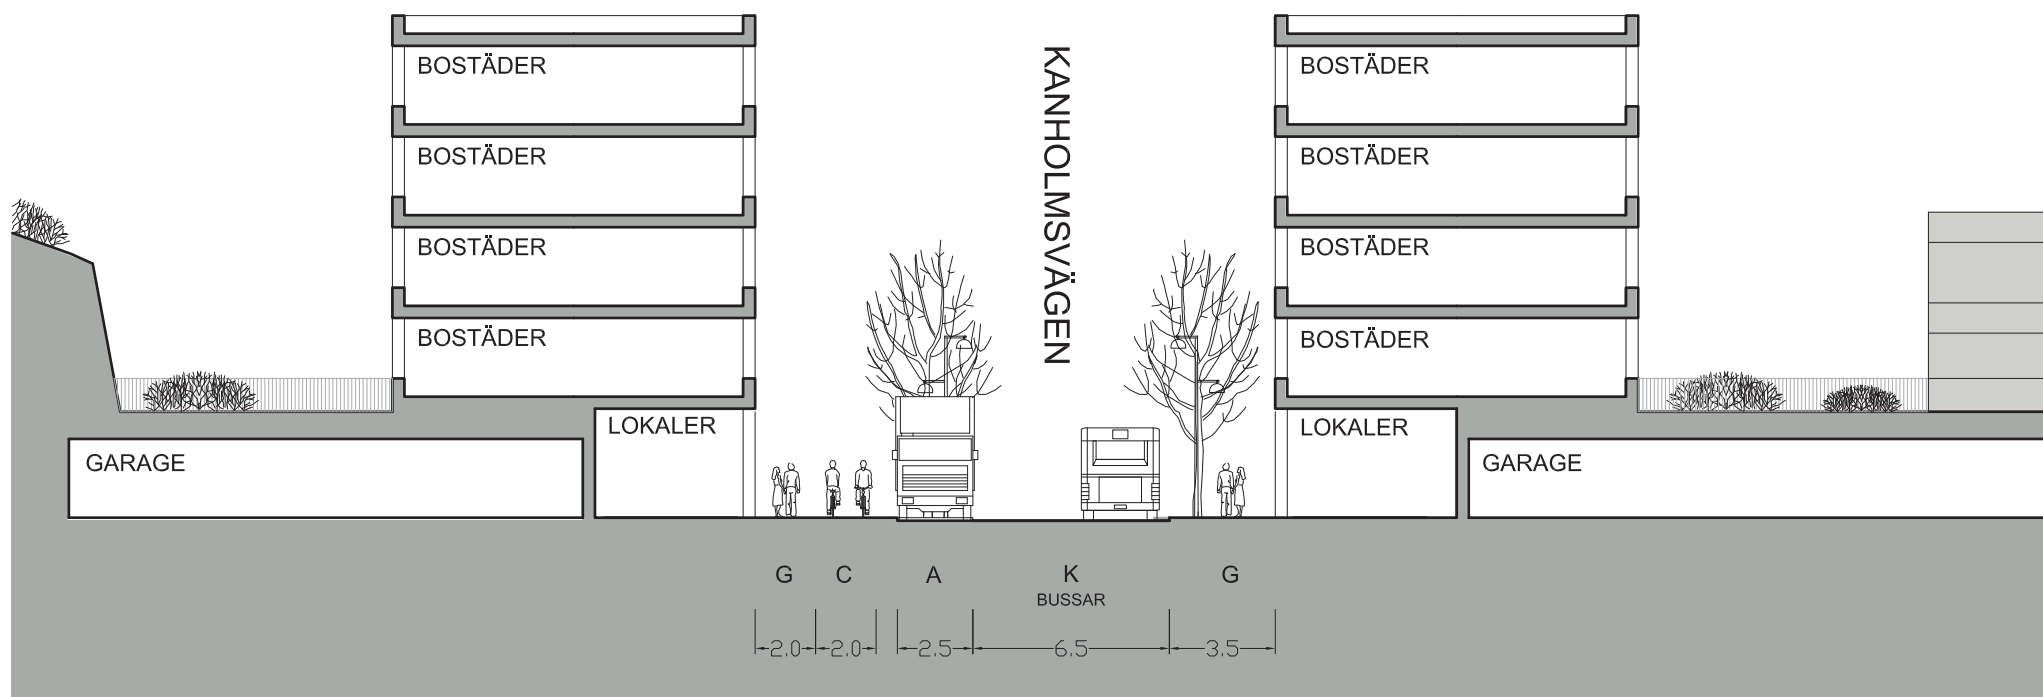



KANHOLMSVÄGEN SÖDRA, CA 17M  
PRINCIPSEKTION A-A

Skala 1: 250  
2013-11-23 WHITE

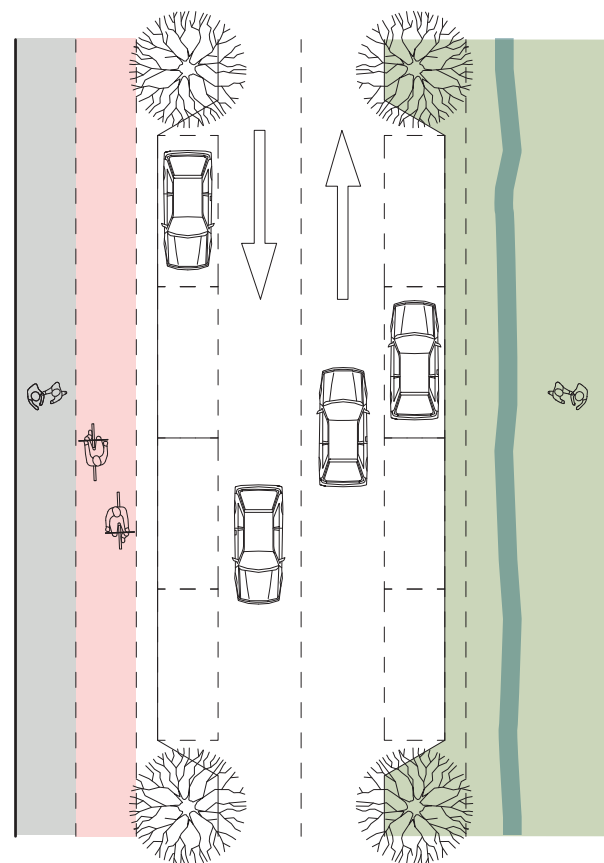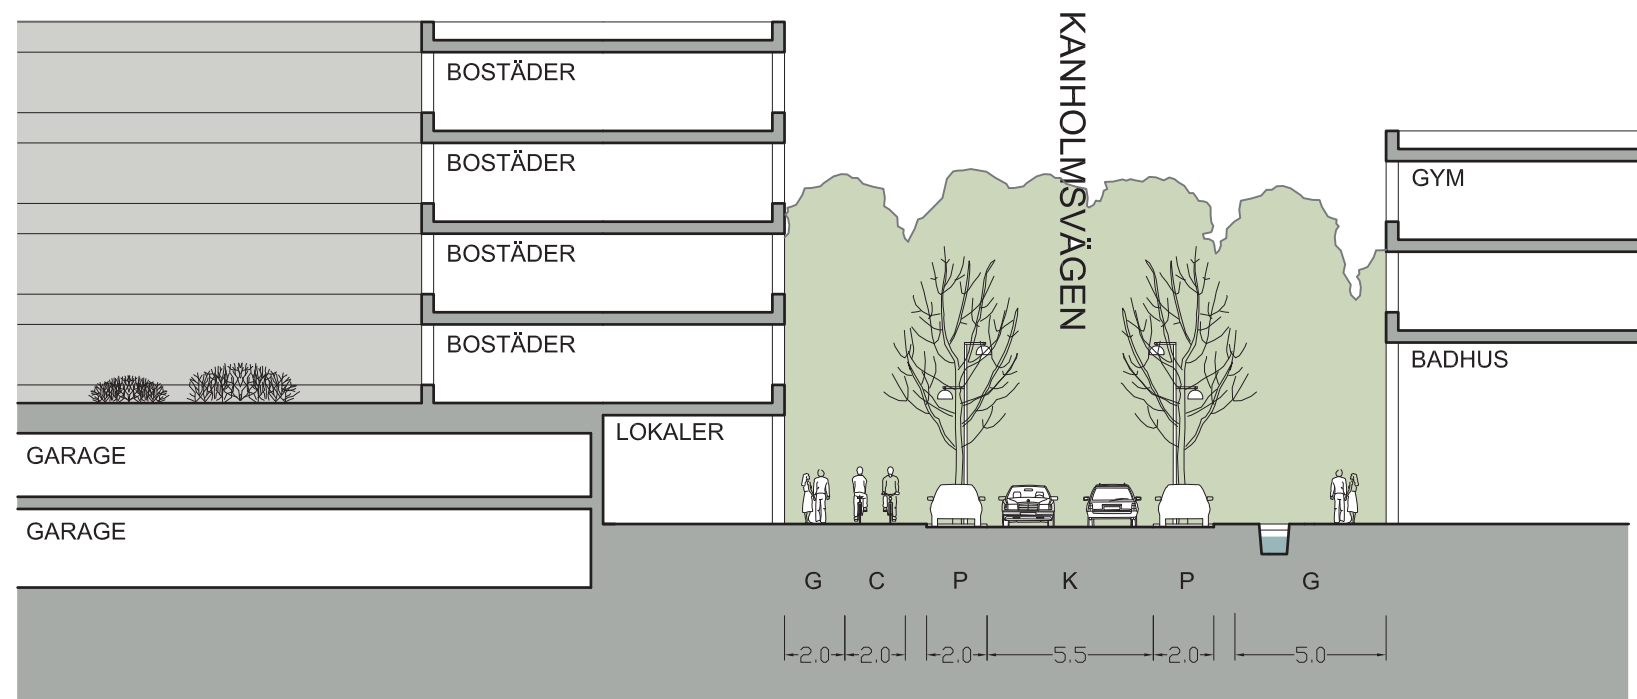



KANHOLMSVÄGEN NORRA, CA 20 M  
PRINCIPSEKTION C-C

Skala 1: 250  
2013-11-23 WHITE

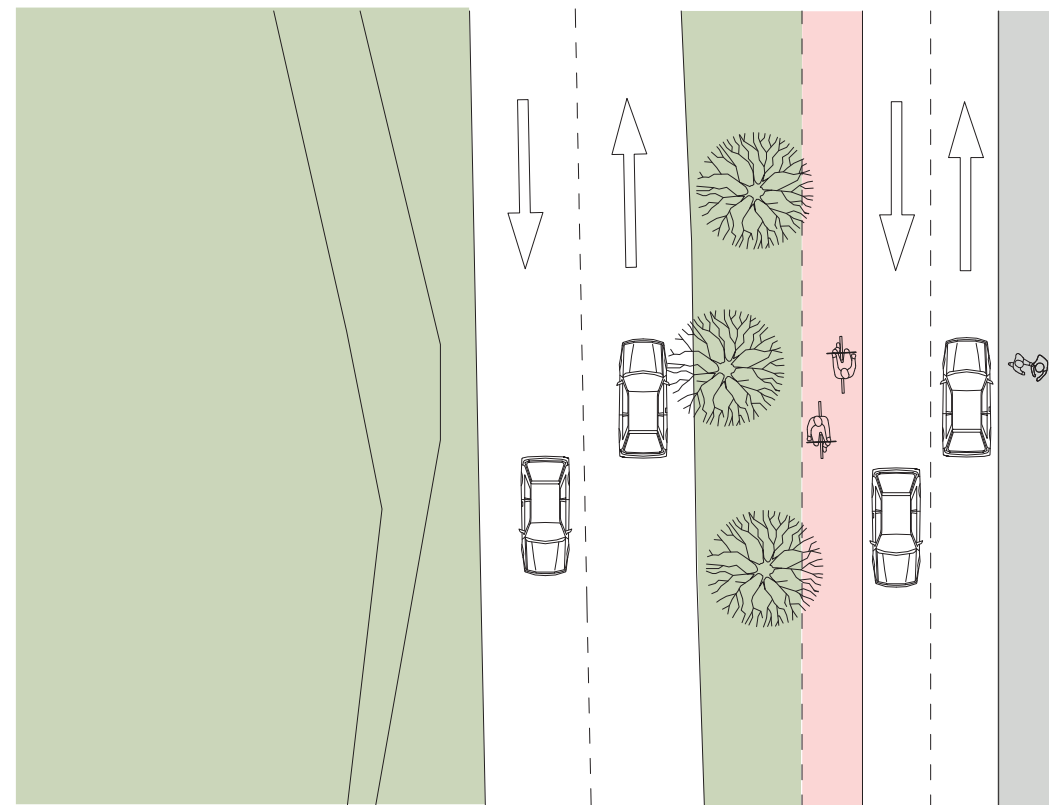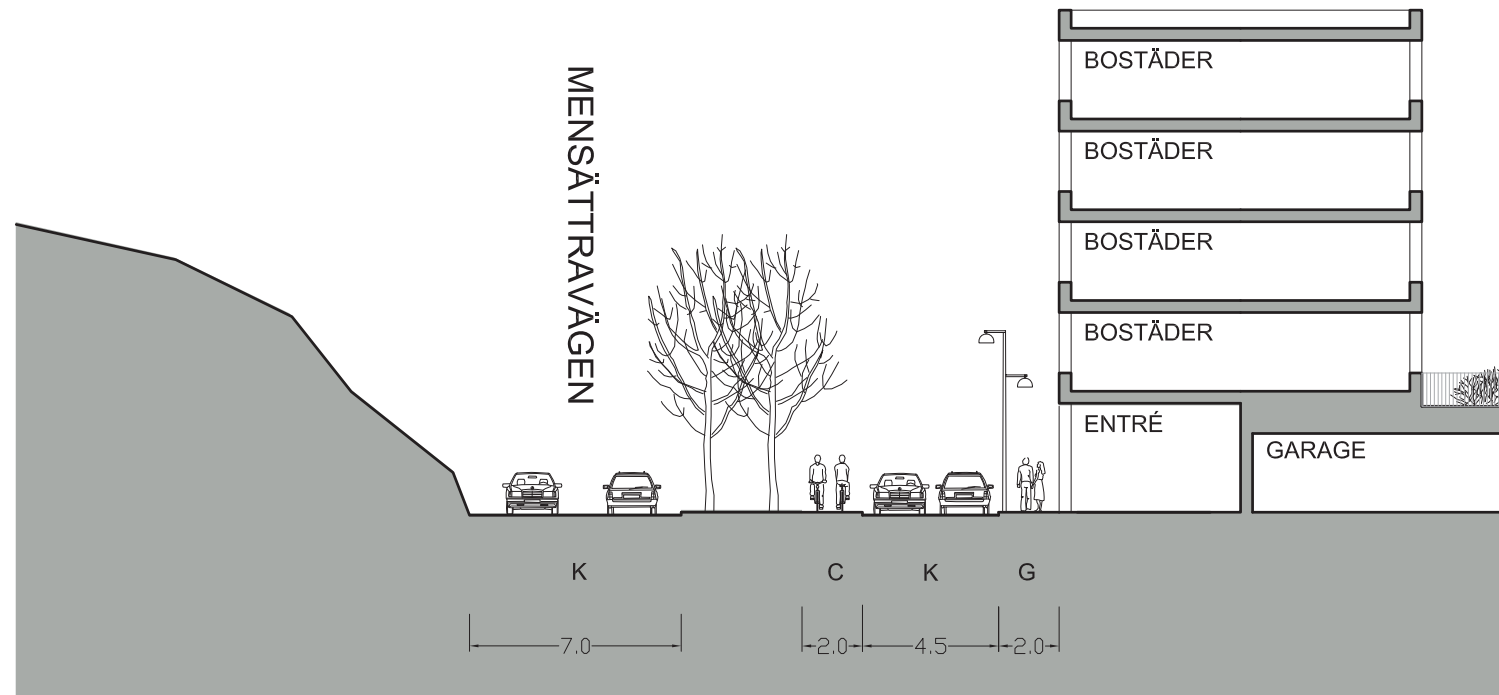


MENSÄTTRAVÄGEN, CA 19,5 M  
PRINCIPSEKTION E-E

Skala 1: 250  
2013-11-23 WHITE

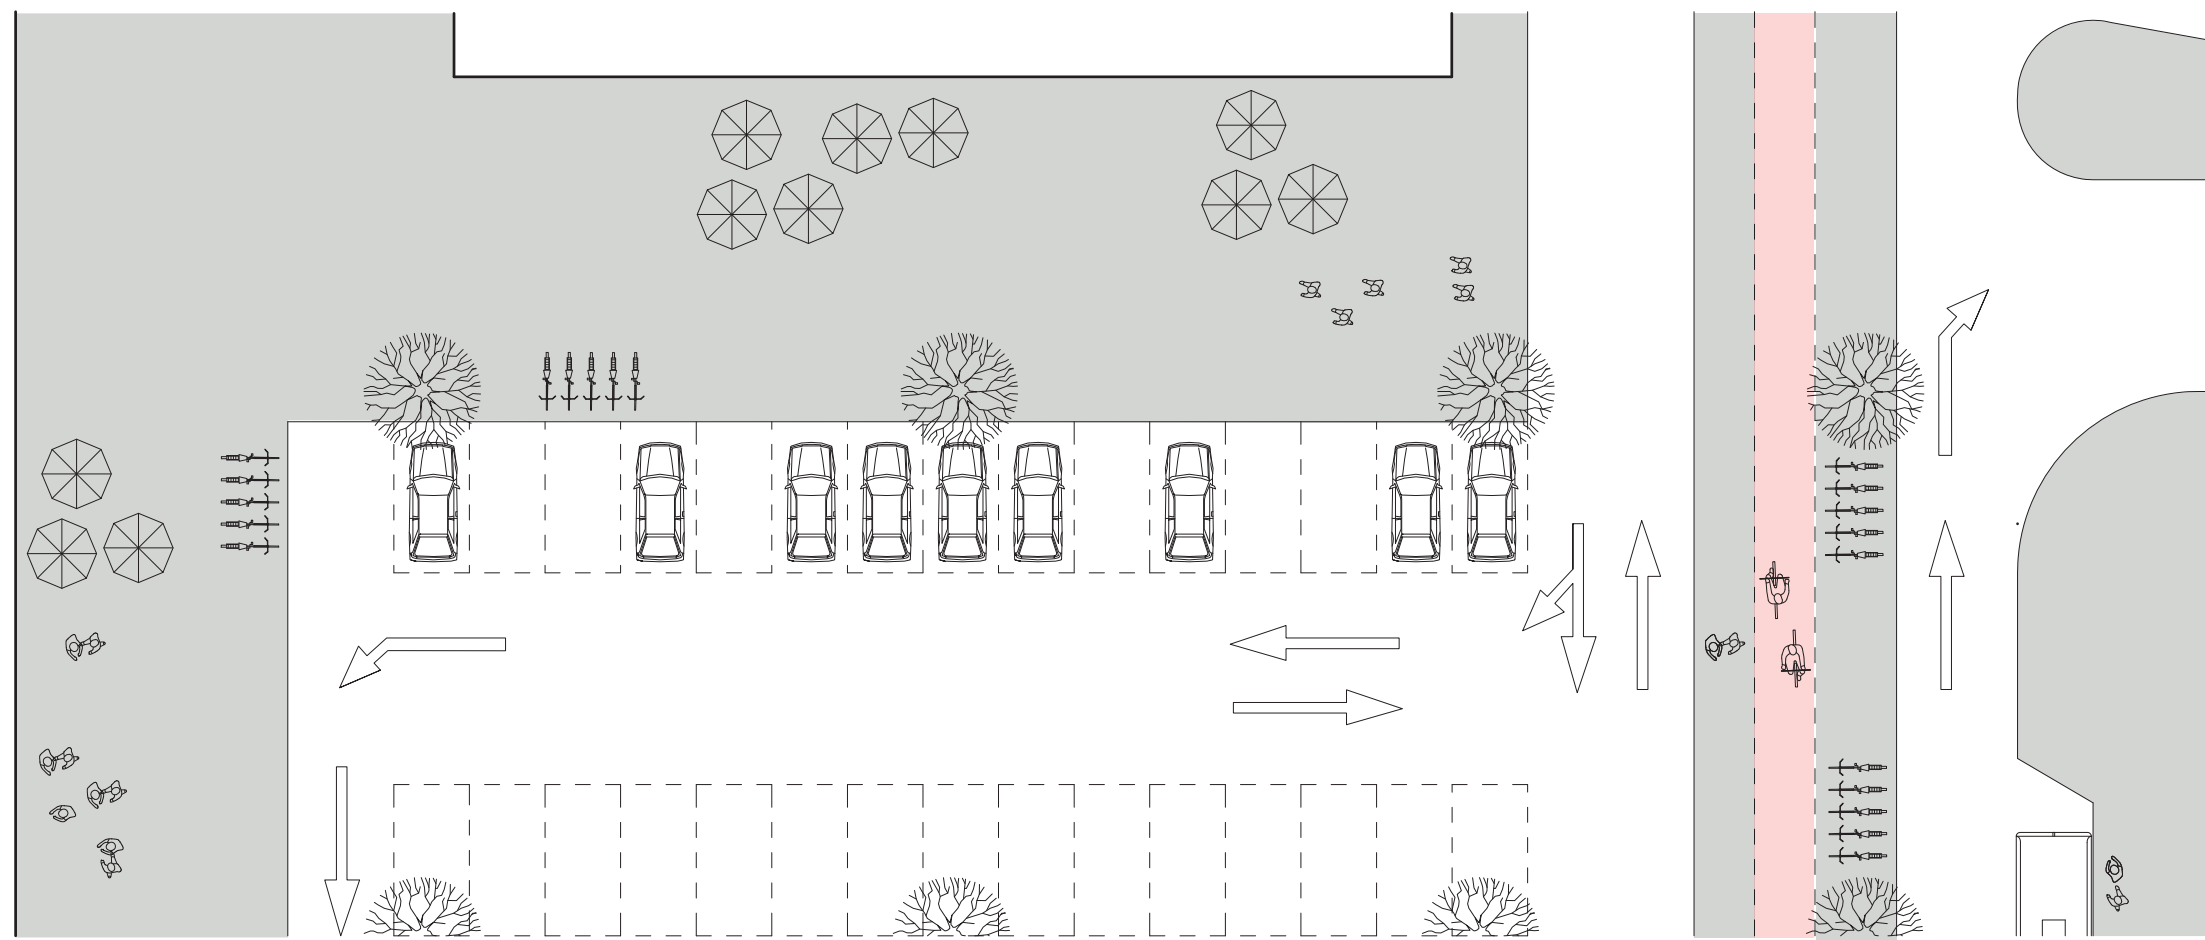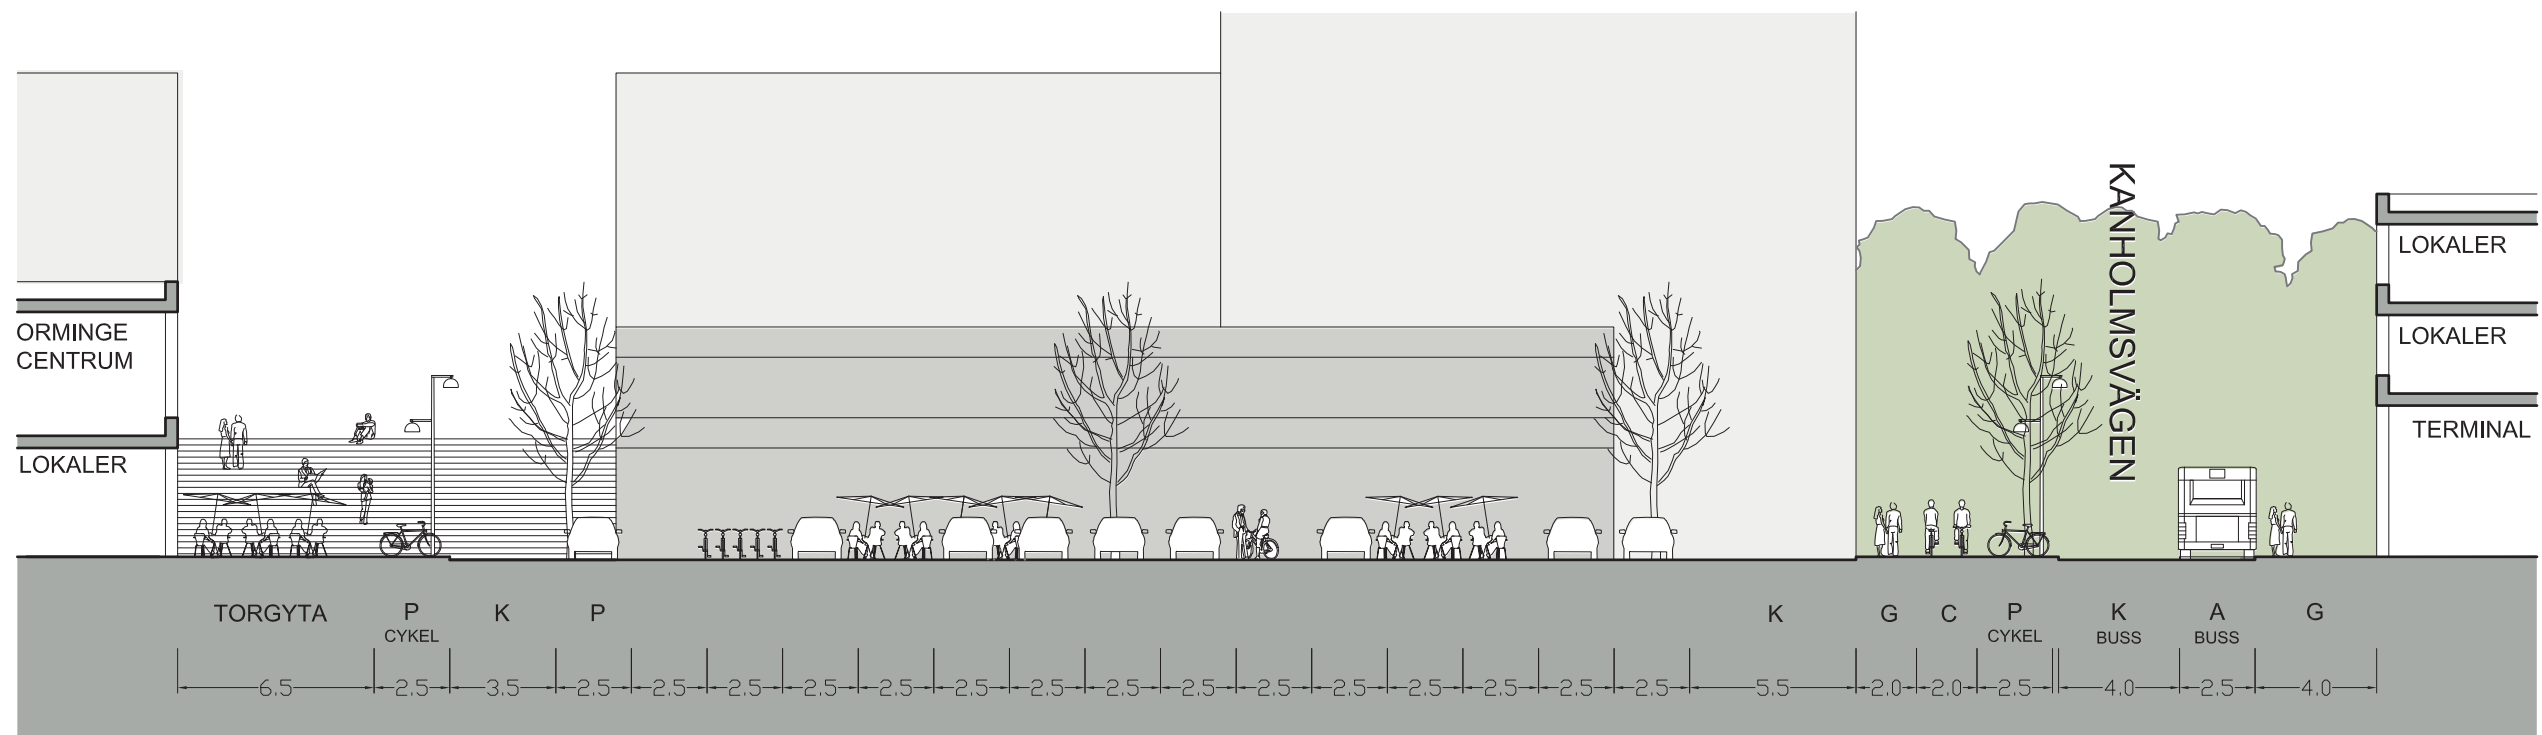

ORMINGE P-TORG  
PRINCIPSEKTION B-B

Skala 1: 250  
2013-11-23 WHITE

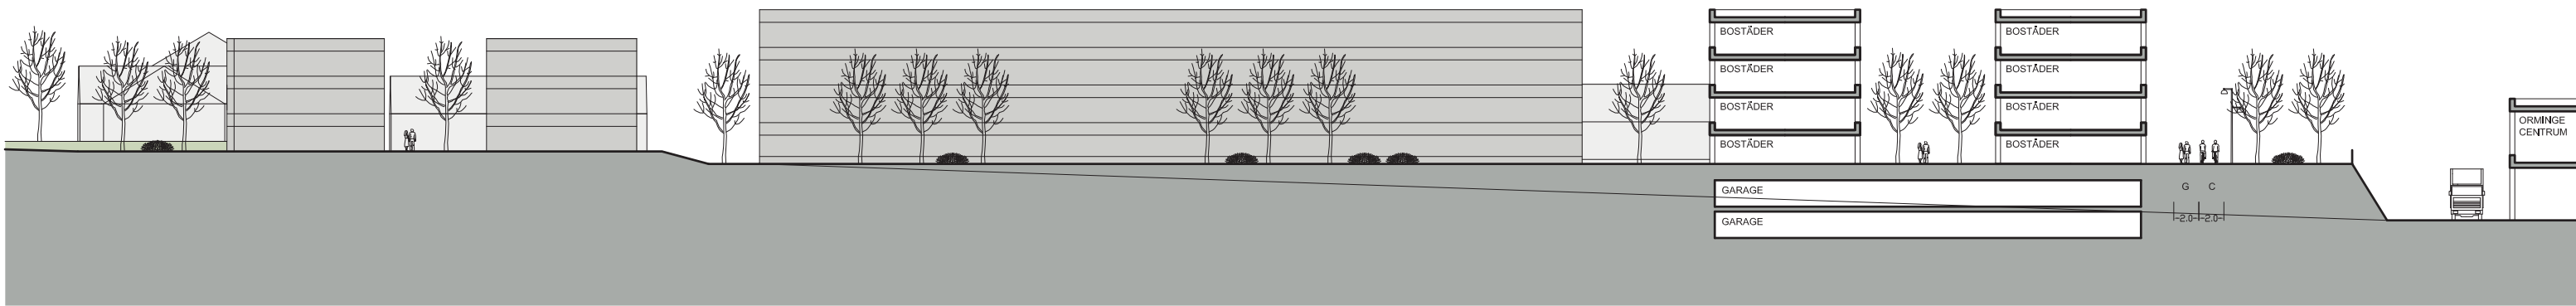

NYBACKATOMTEN  
PRINCIPSEKTION F-F

Skala 1: 500  
2013-11-23 WHITE